

COUPES CC & C'C'
 ECHELLE : 1/100
 05.04.2006

COUPE CC

COUPE C-C'

600.40 REZ DE CHAUSSEE

603.01 ETAGE 1

605.73 ETAGE 2

608.45 ETAGE 3

PROSPECT SUR FILE 4

611.17 ETAGE 4




613.89 ETAGE 5


616.61 ETAGE 6


619.33 ETAGE 7

616.61 ETAGE 6


613.89 ETAGE 5

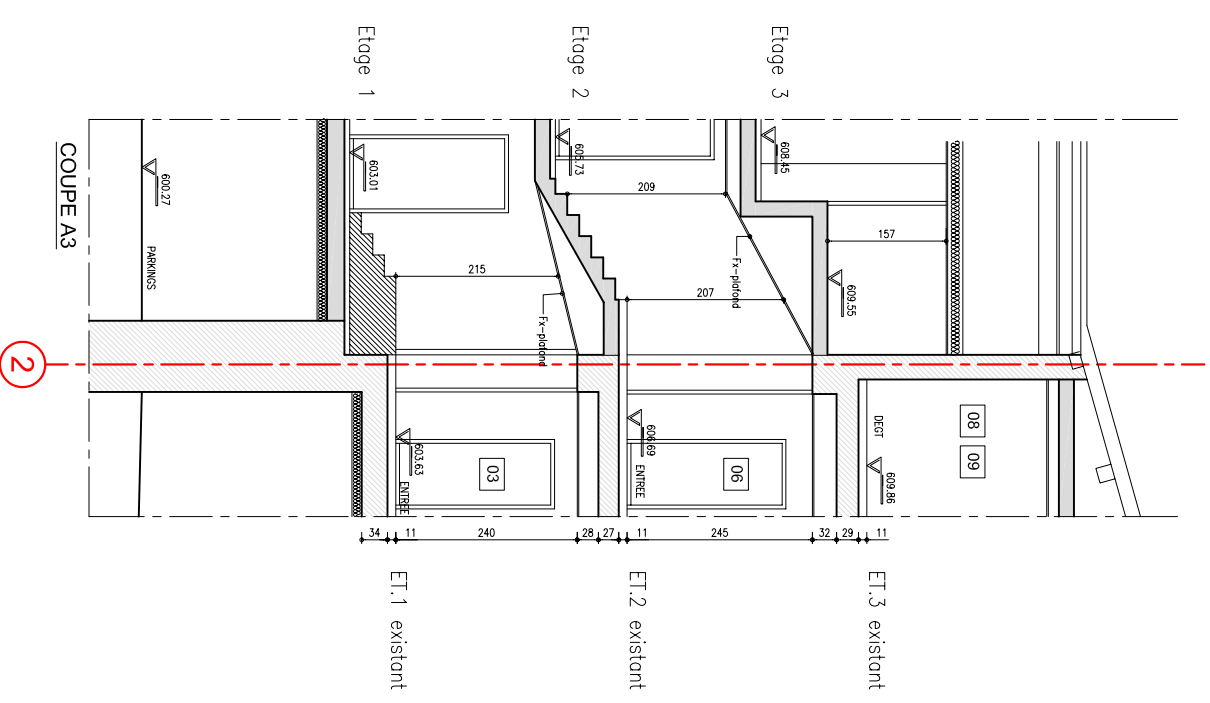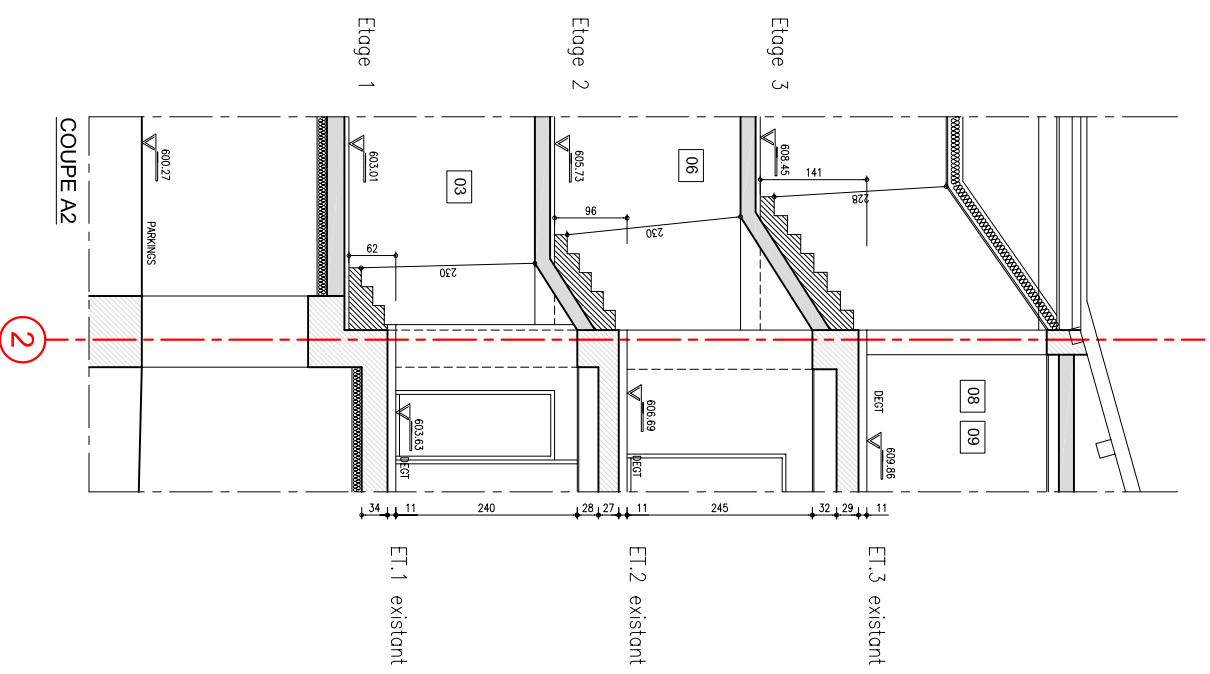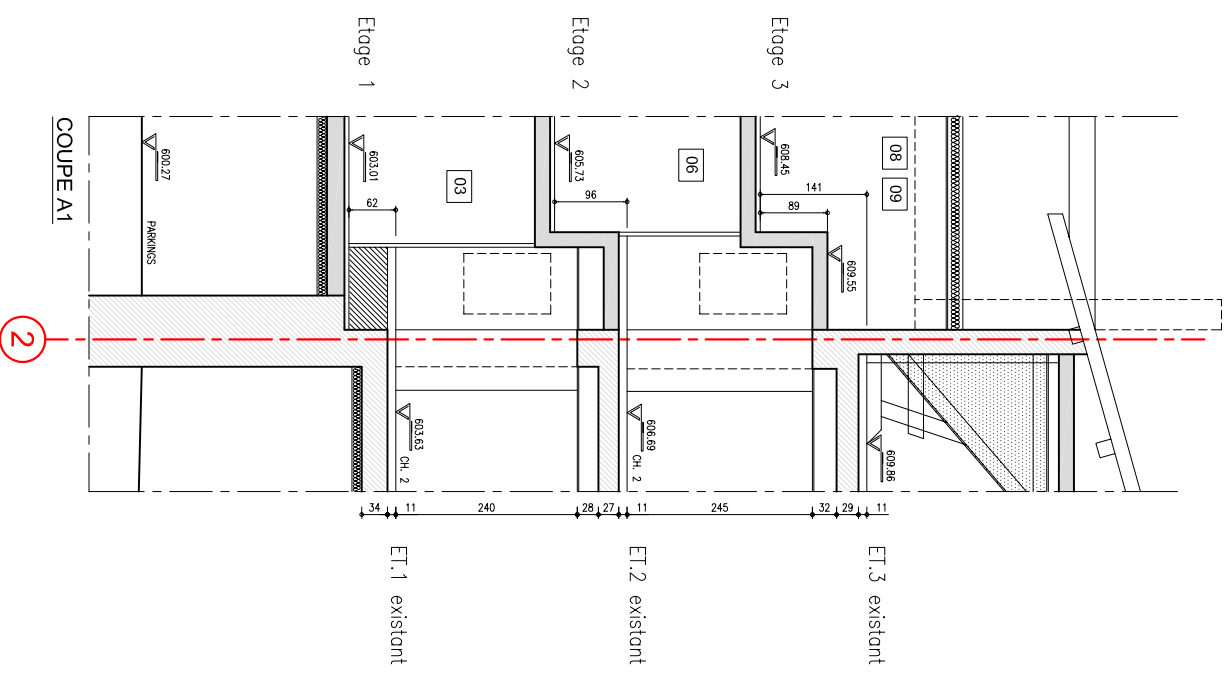

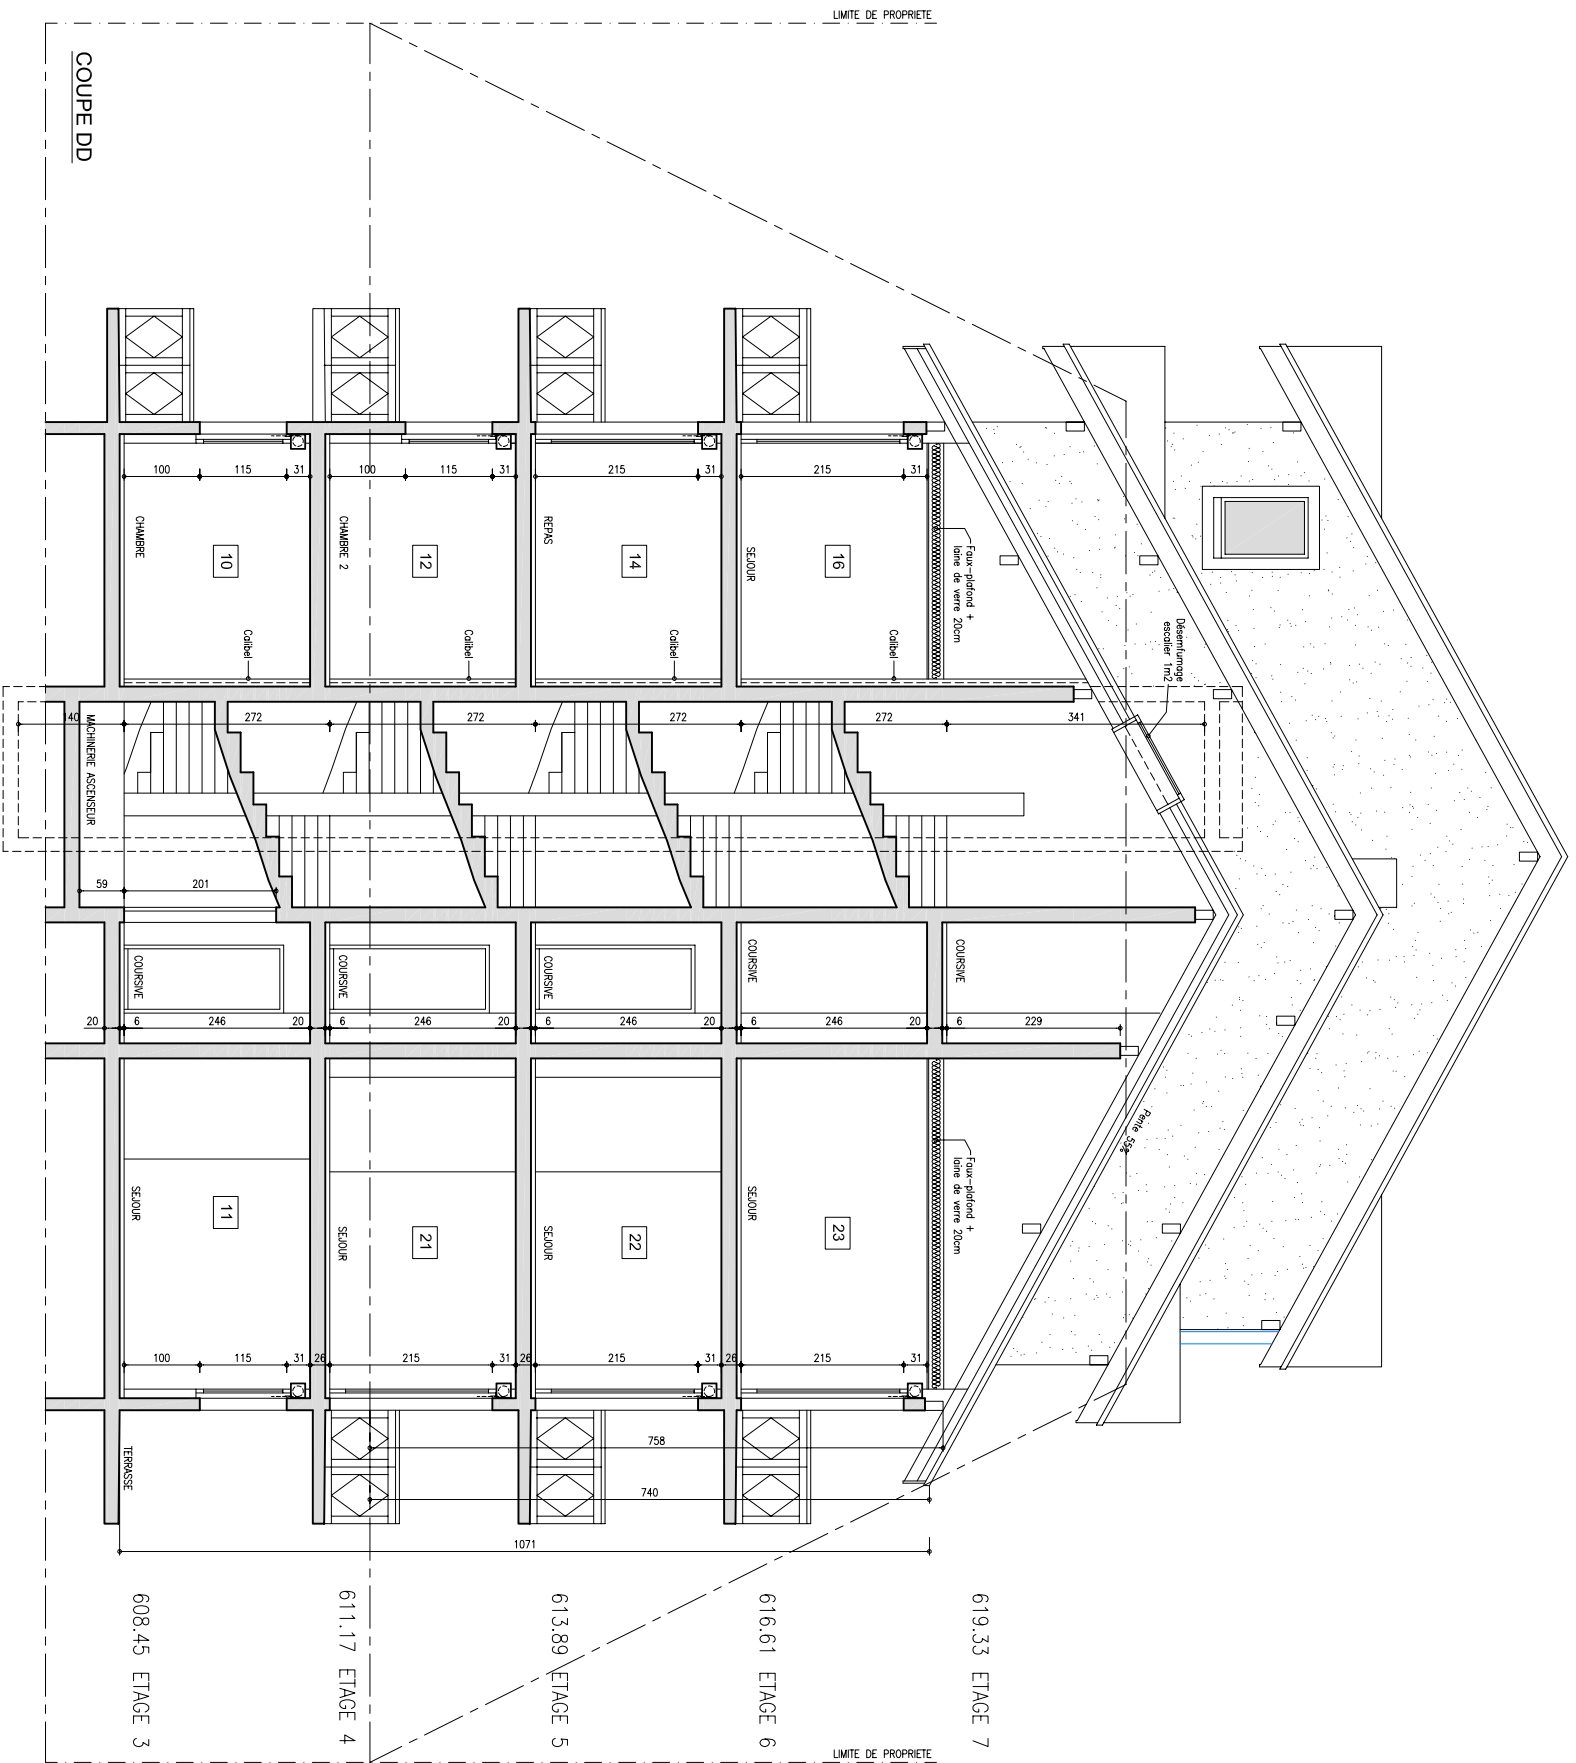

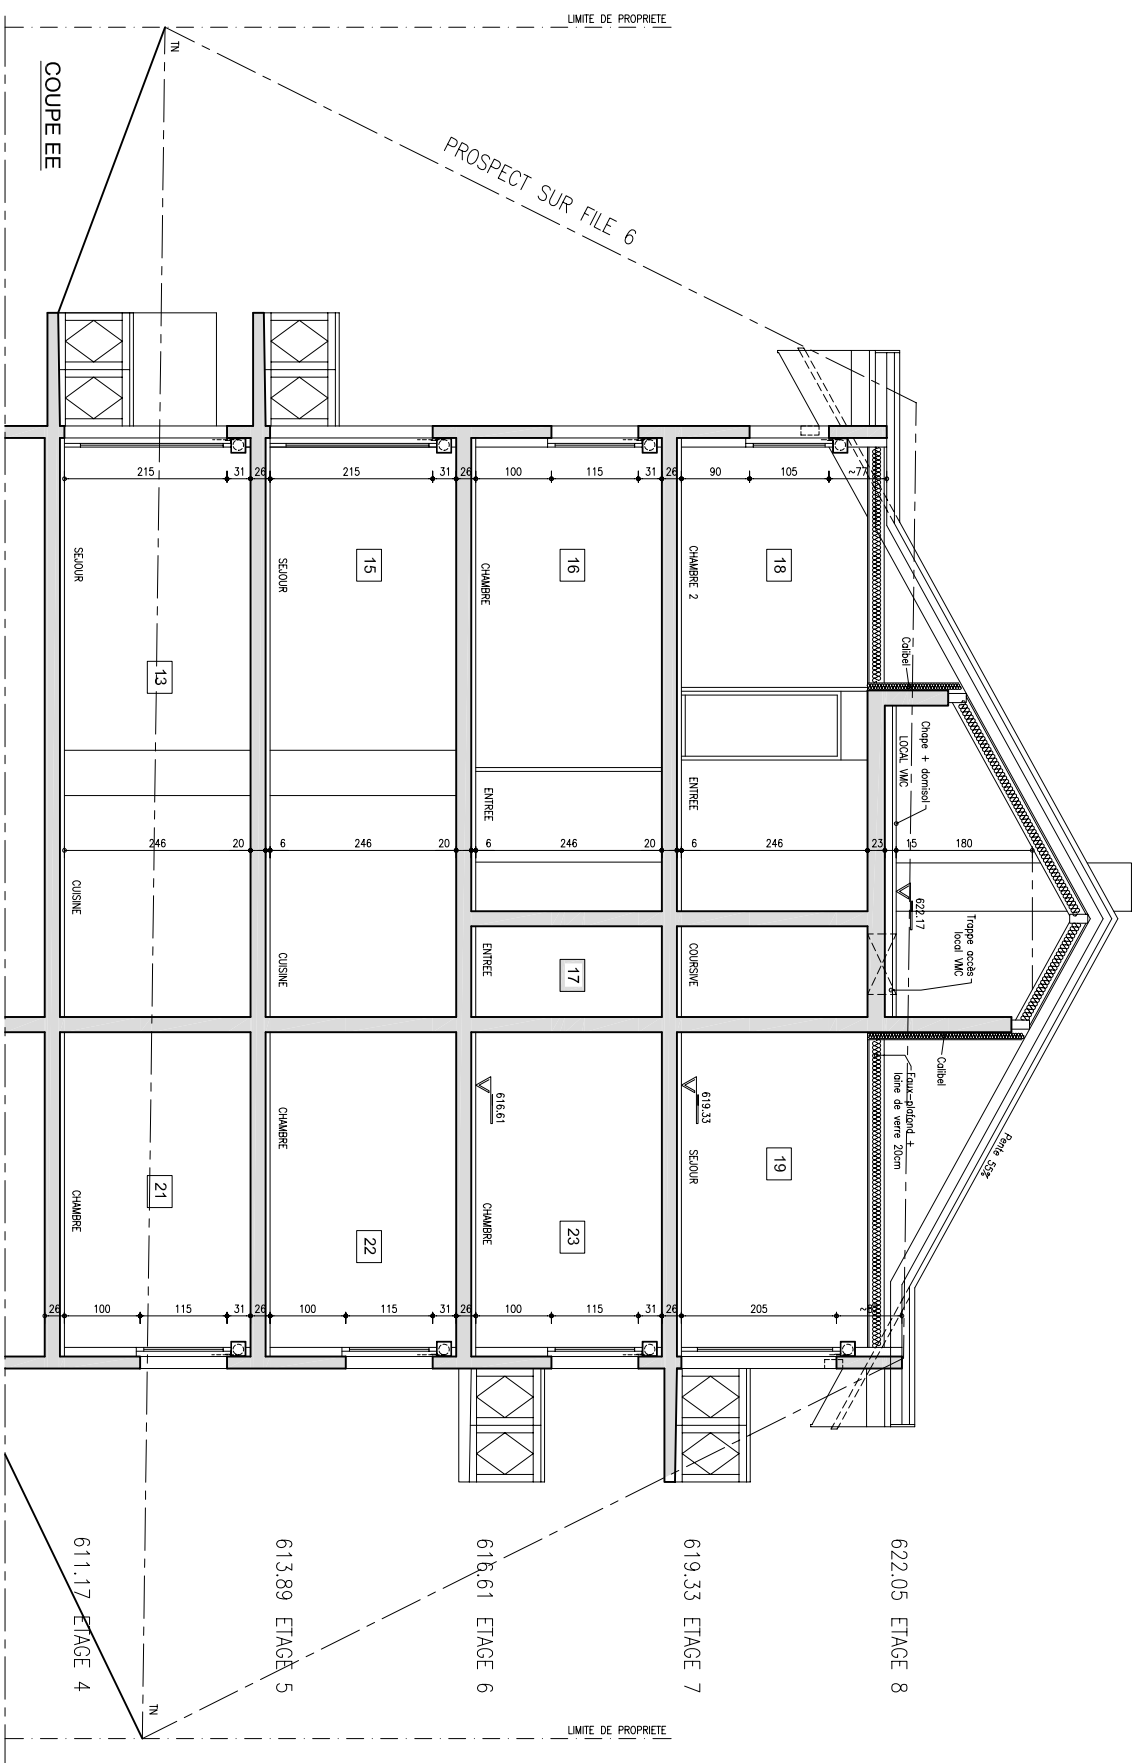


622.05 ETAGE 8
 619.33 ETAGE 7
 616.61 ETAGE 6
 613.89 ETAGE 5
 611.17 ETAGE 4

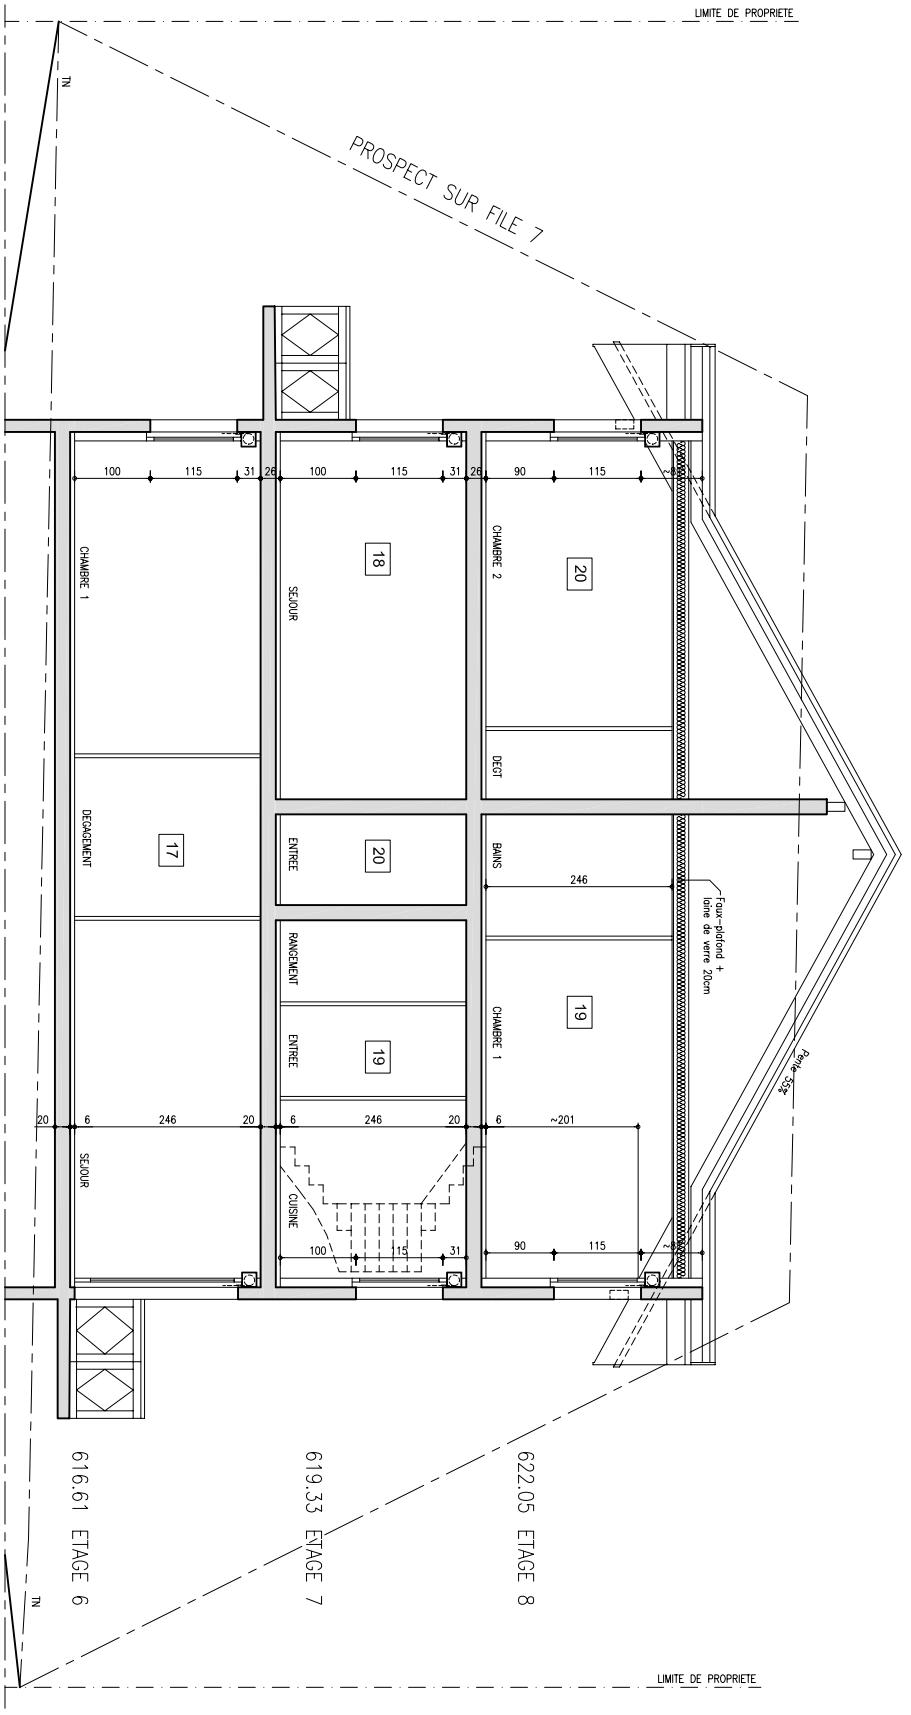

622.05 ETAGE 8
 619.33 ETAGE 7
 616.61 ETAGE 6

COUPES EE et FF

ECHELLE : 1/100
 27.04.2006

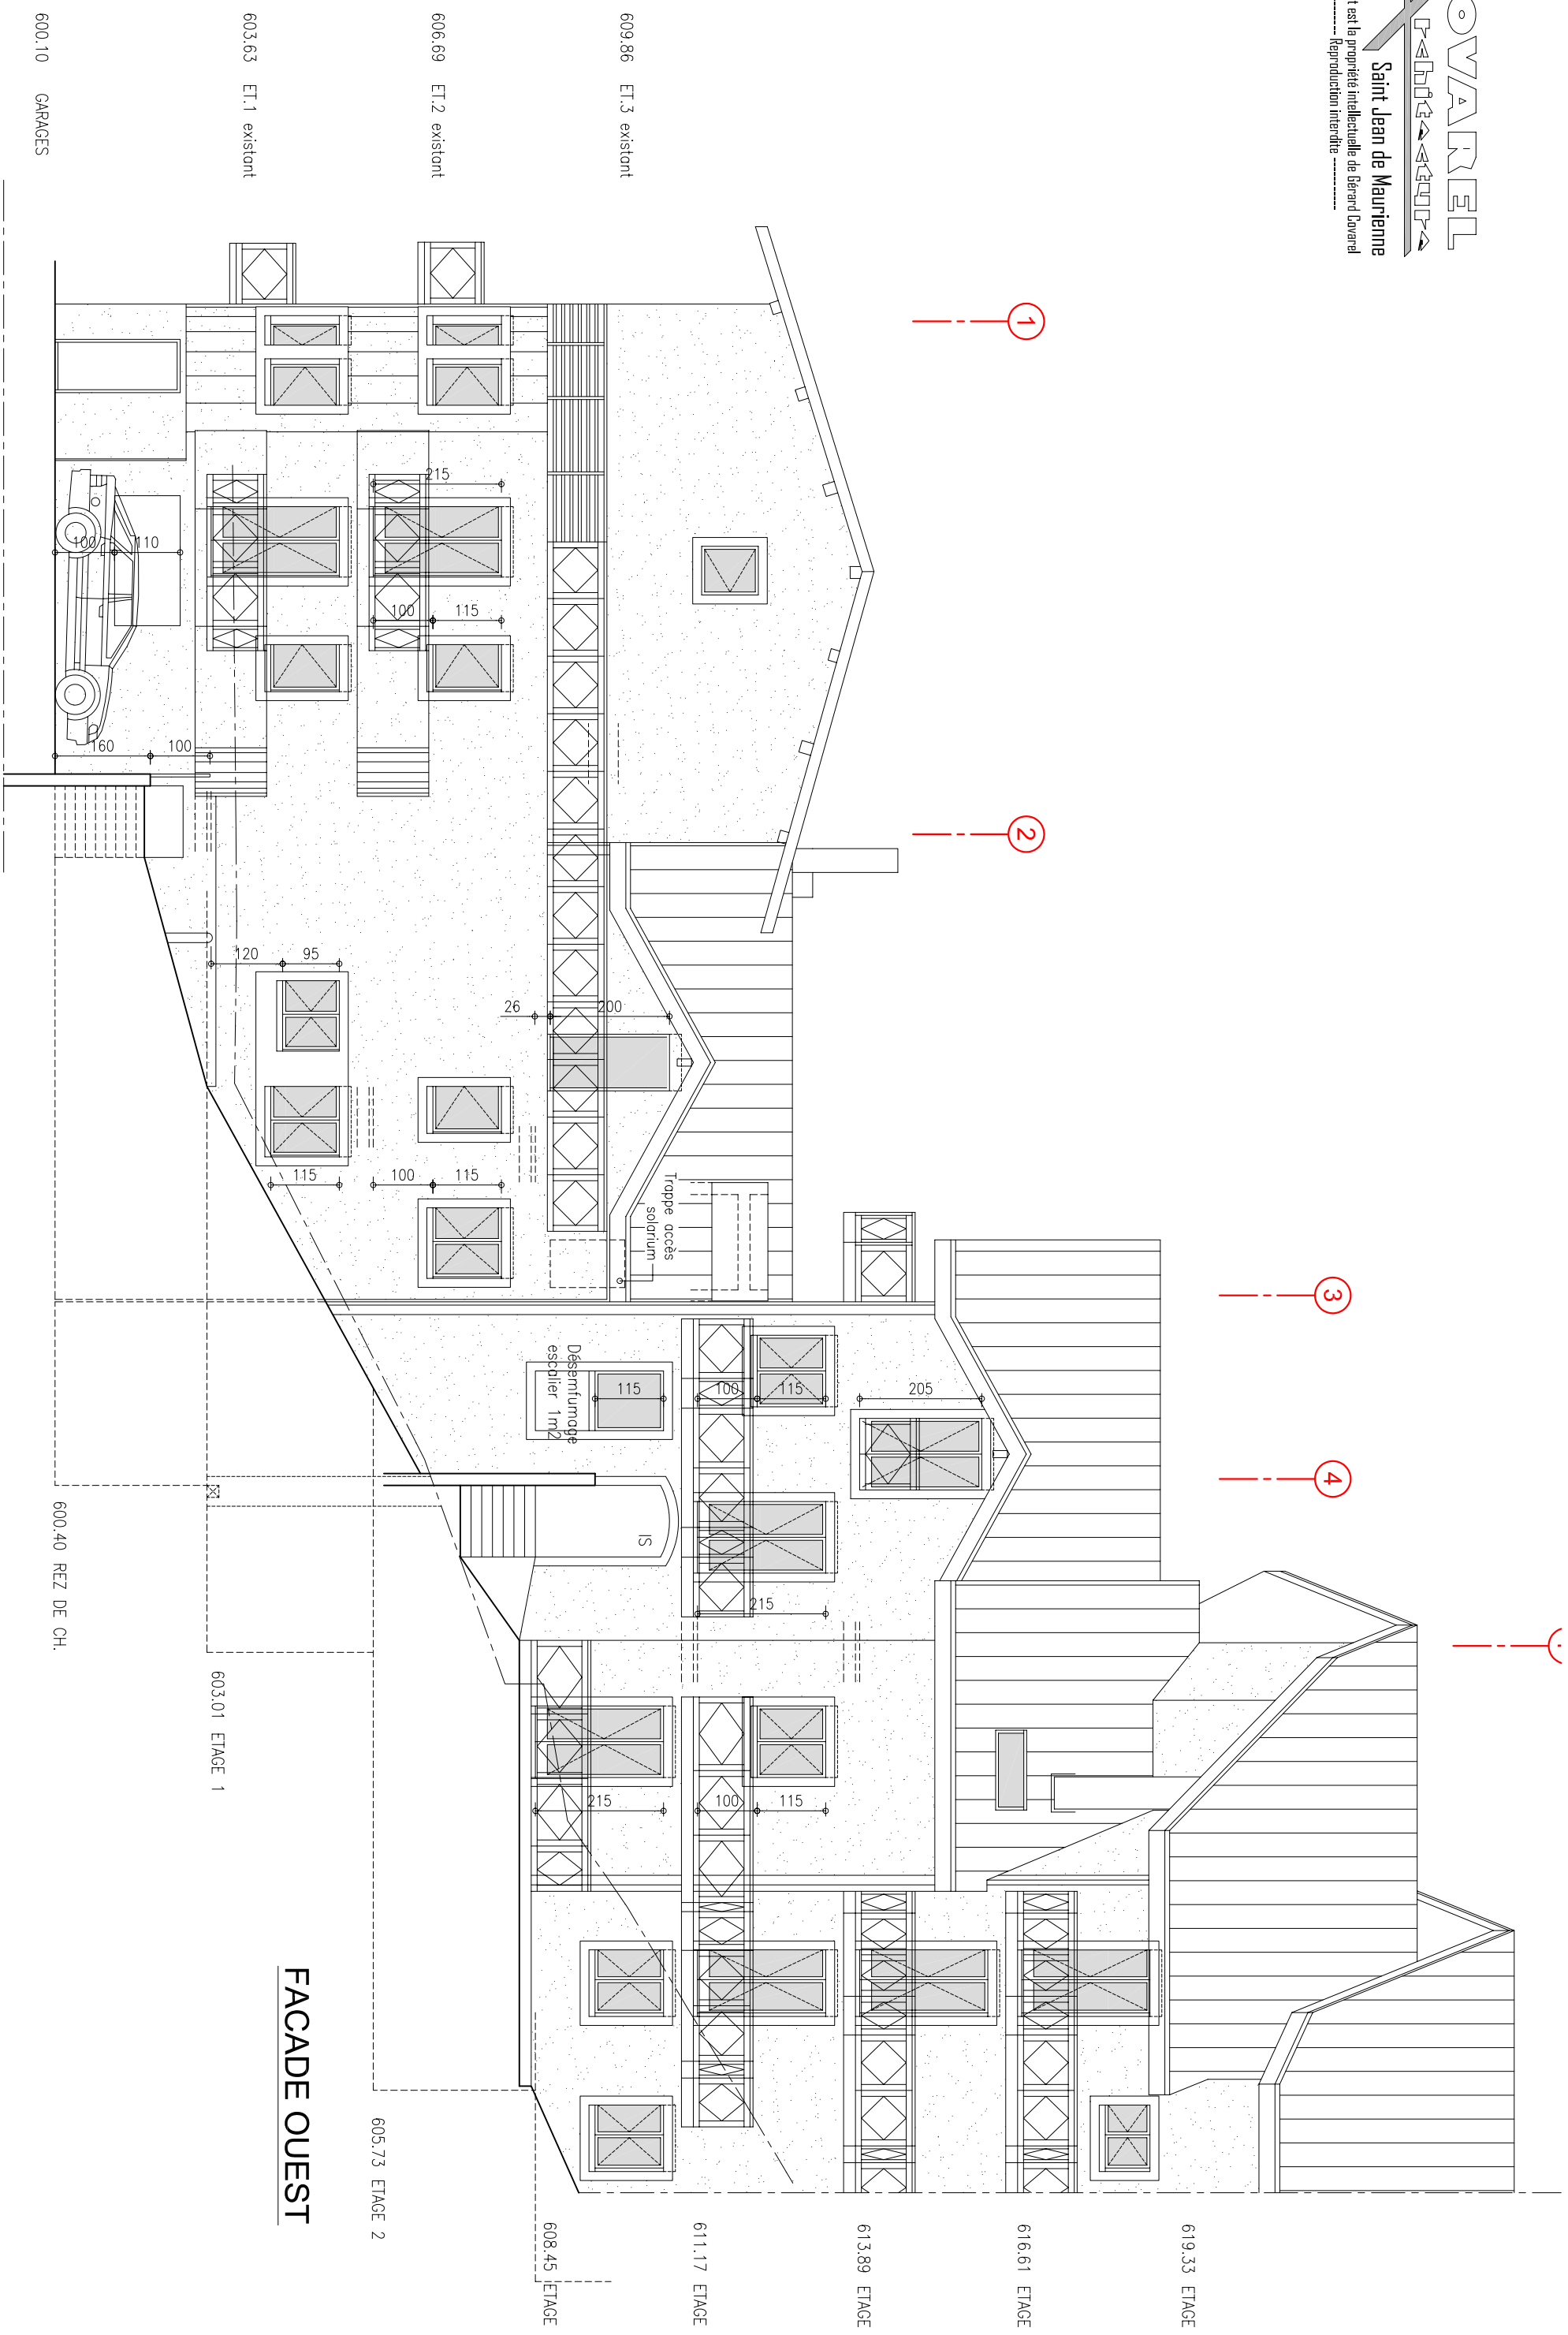

FACADE OUEST
 ECHELLE : 1/100
 05.04.2006

FACADE OUEST

600.10 GARAGES

603.63 ET.1 existant

606.69 ET.2 existant

609.86 ET.3 existant

600.40 REZ DE CH.

603.01 ETAGE 1

605.73 ETAGE 2

608.45 ETAGE

611.17 ETAGE

613.89 ETAGE

616.61 ETAGE

619.33 ETAGE

Désenfumage
 escalier 1m/2

Tappe accès
 solarium

IS

1

2

3

4

4'


1

2


3

4

4'

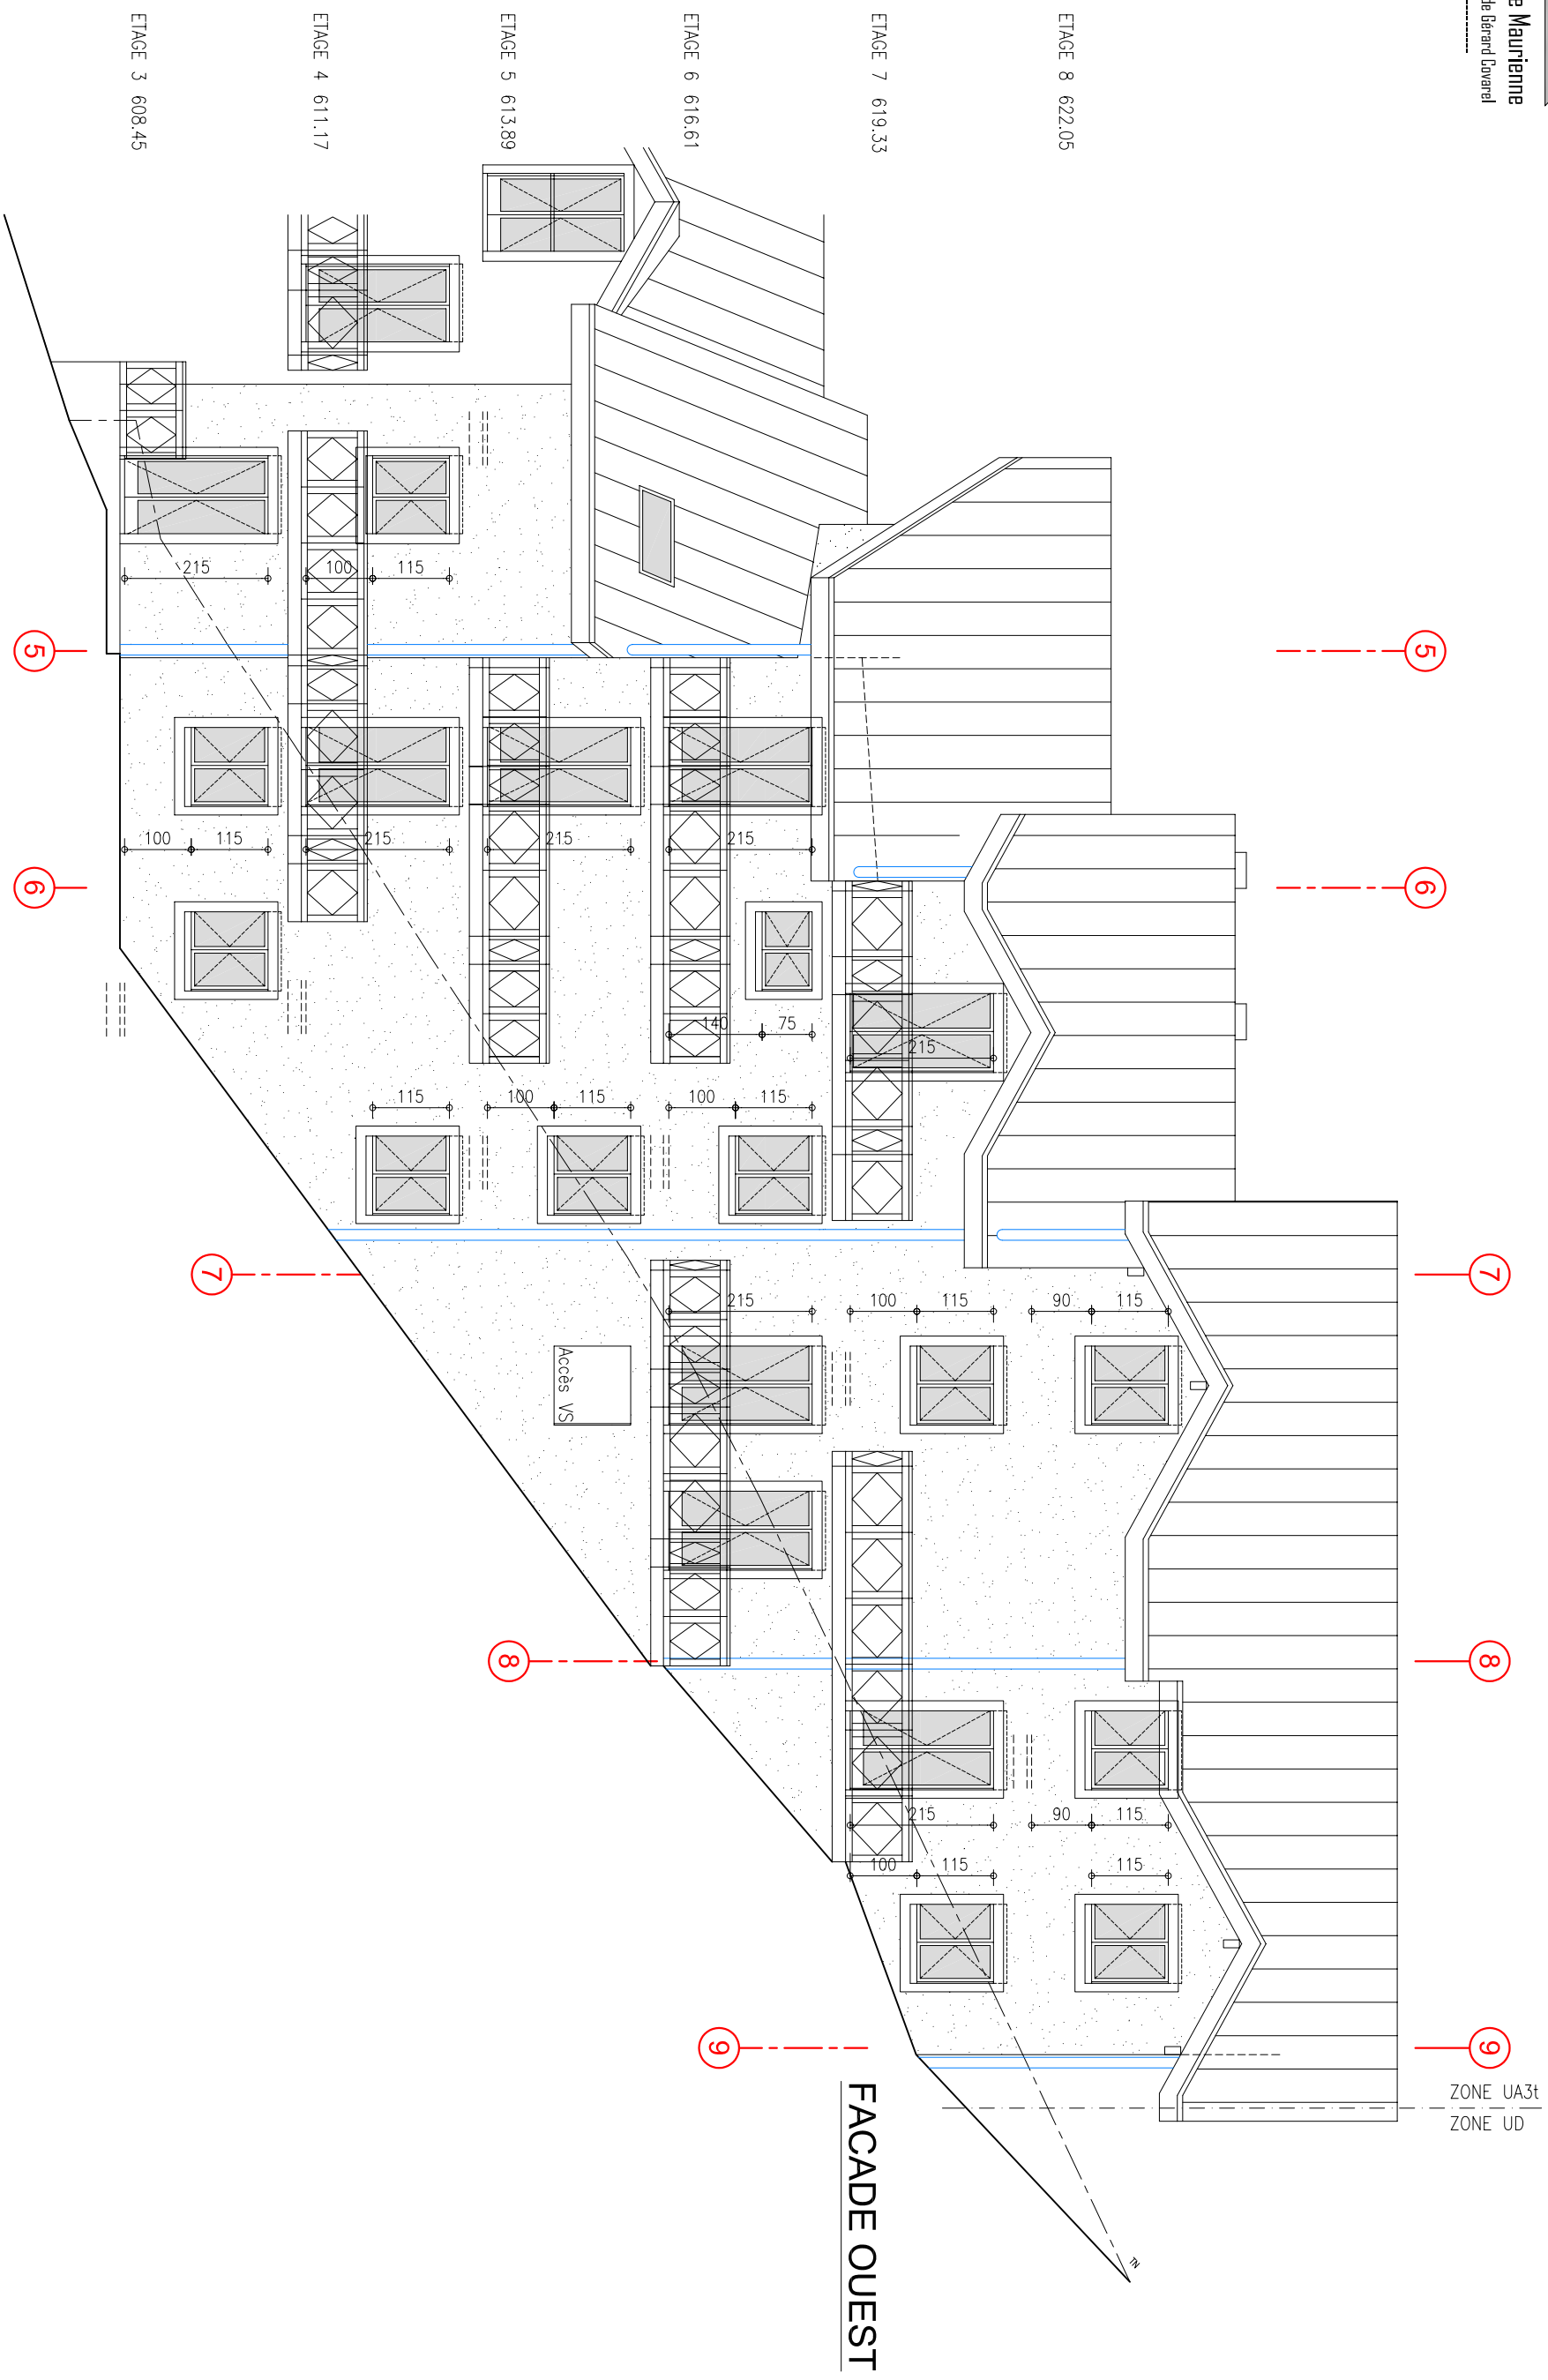

FACADE OUEST

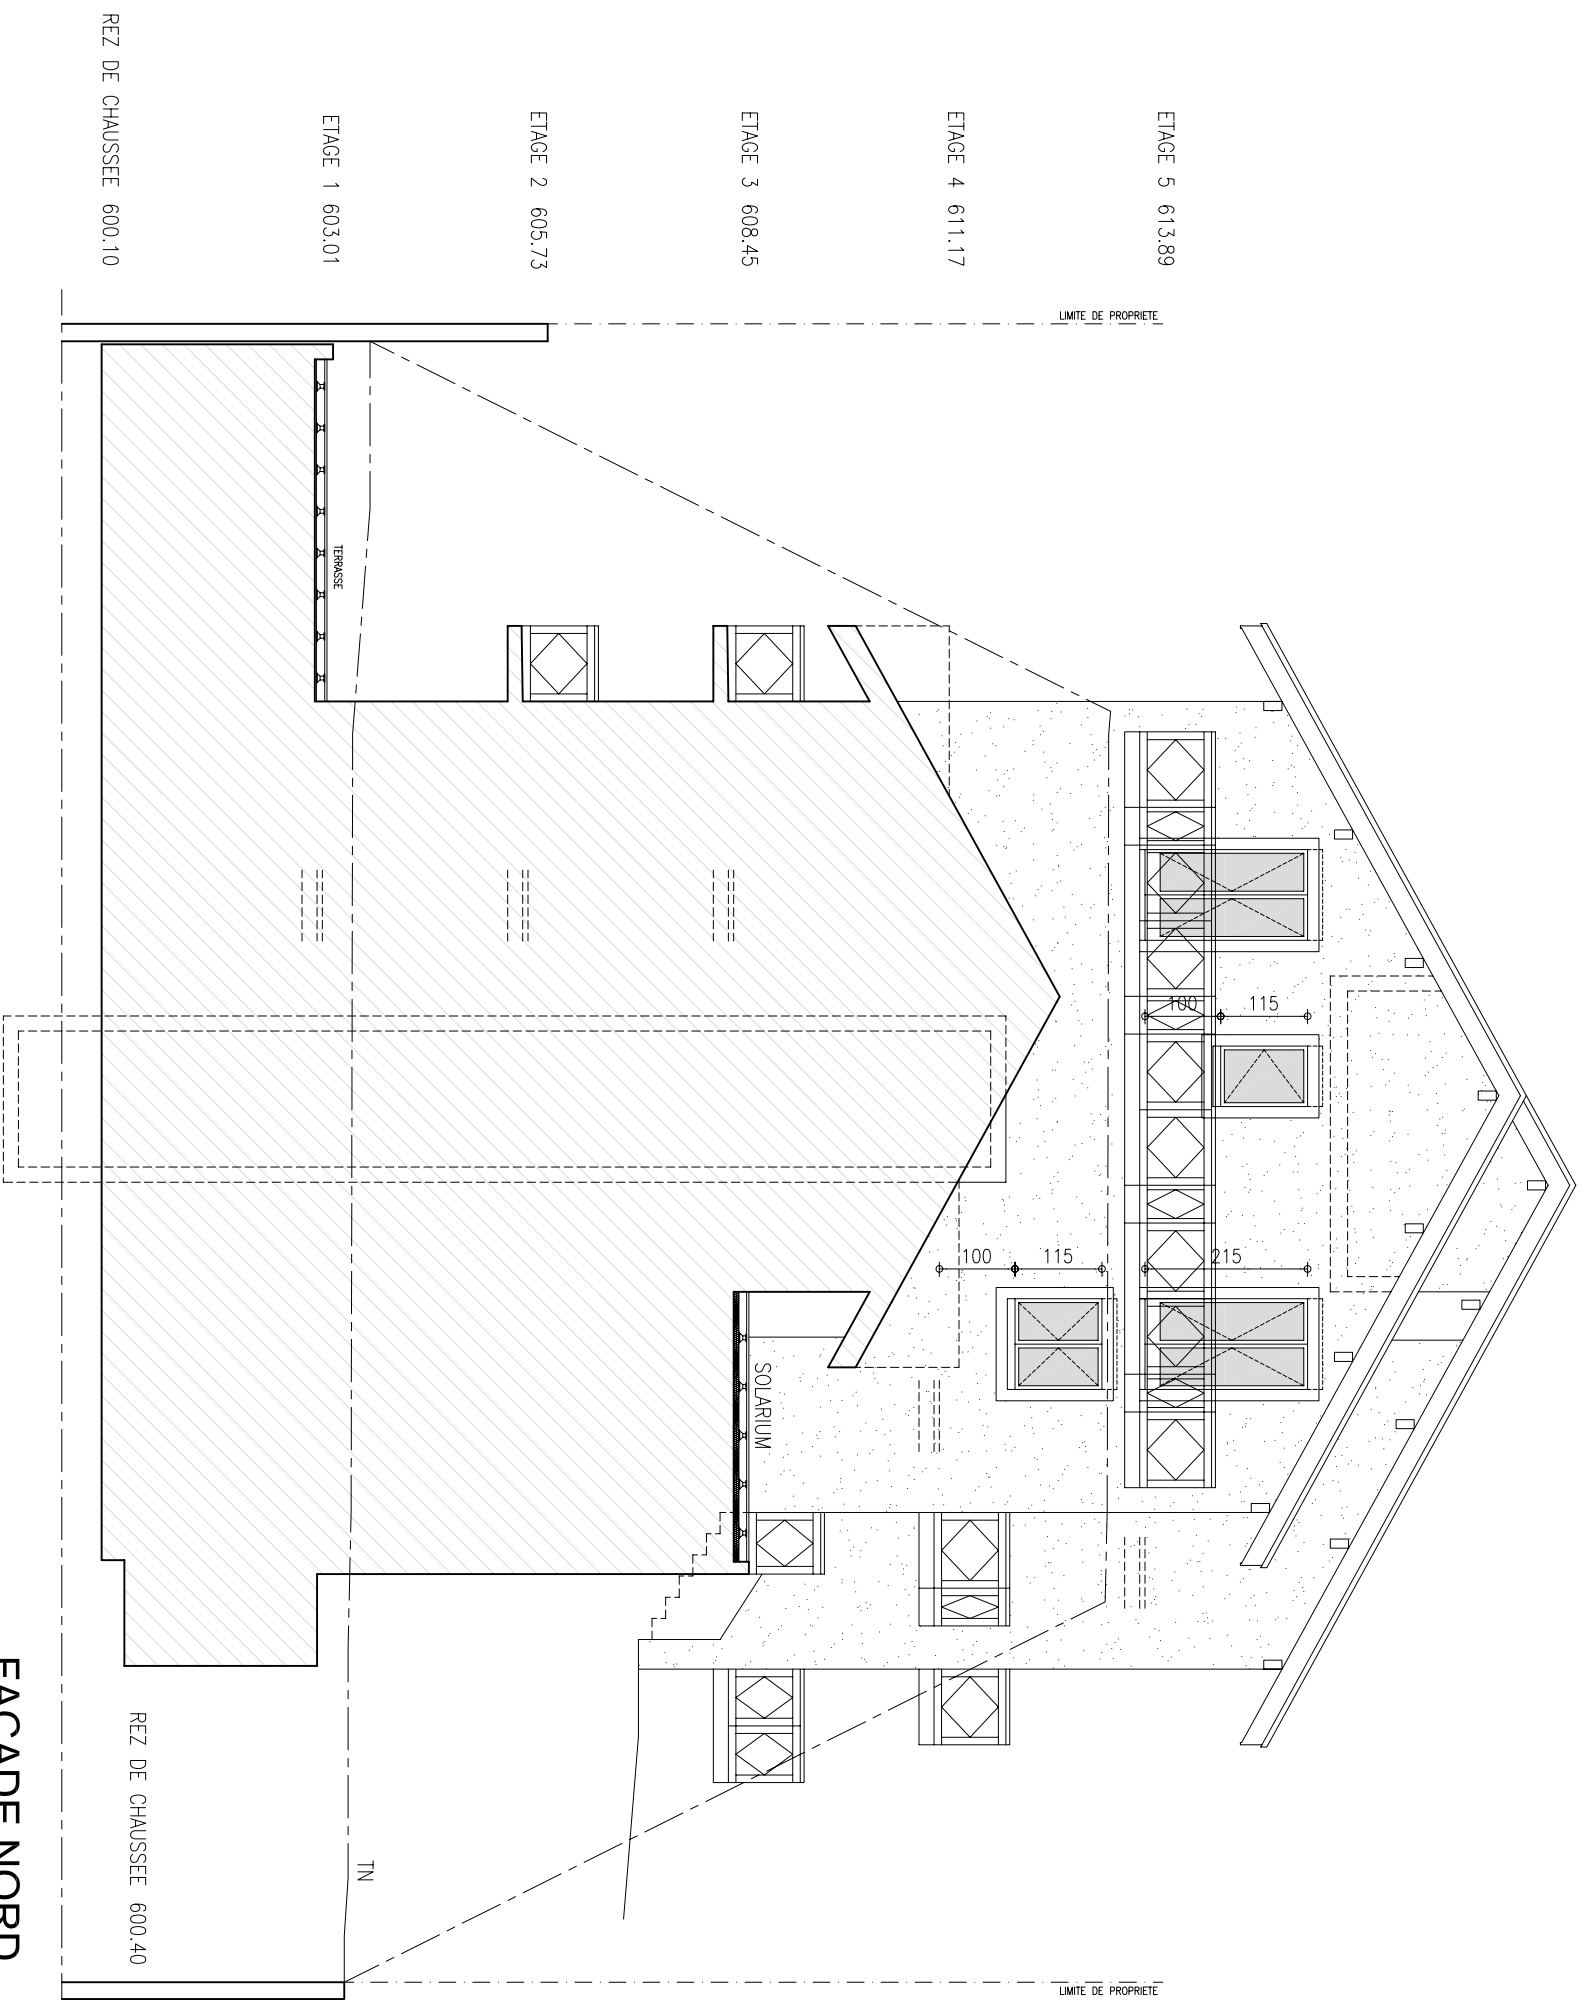


FACADE NORD

FACADE NORD

ECHELLE : 1/100

05.04.2006

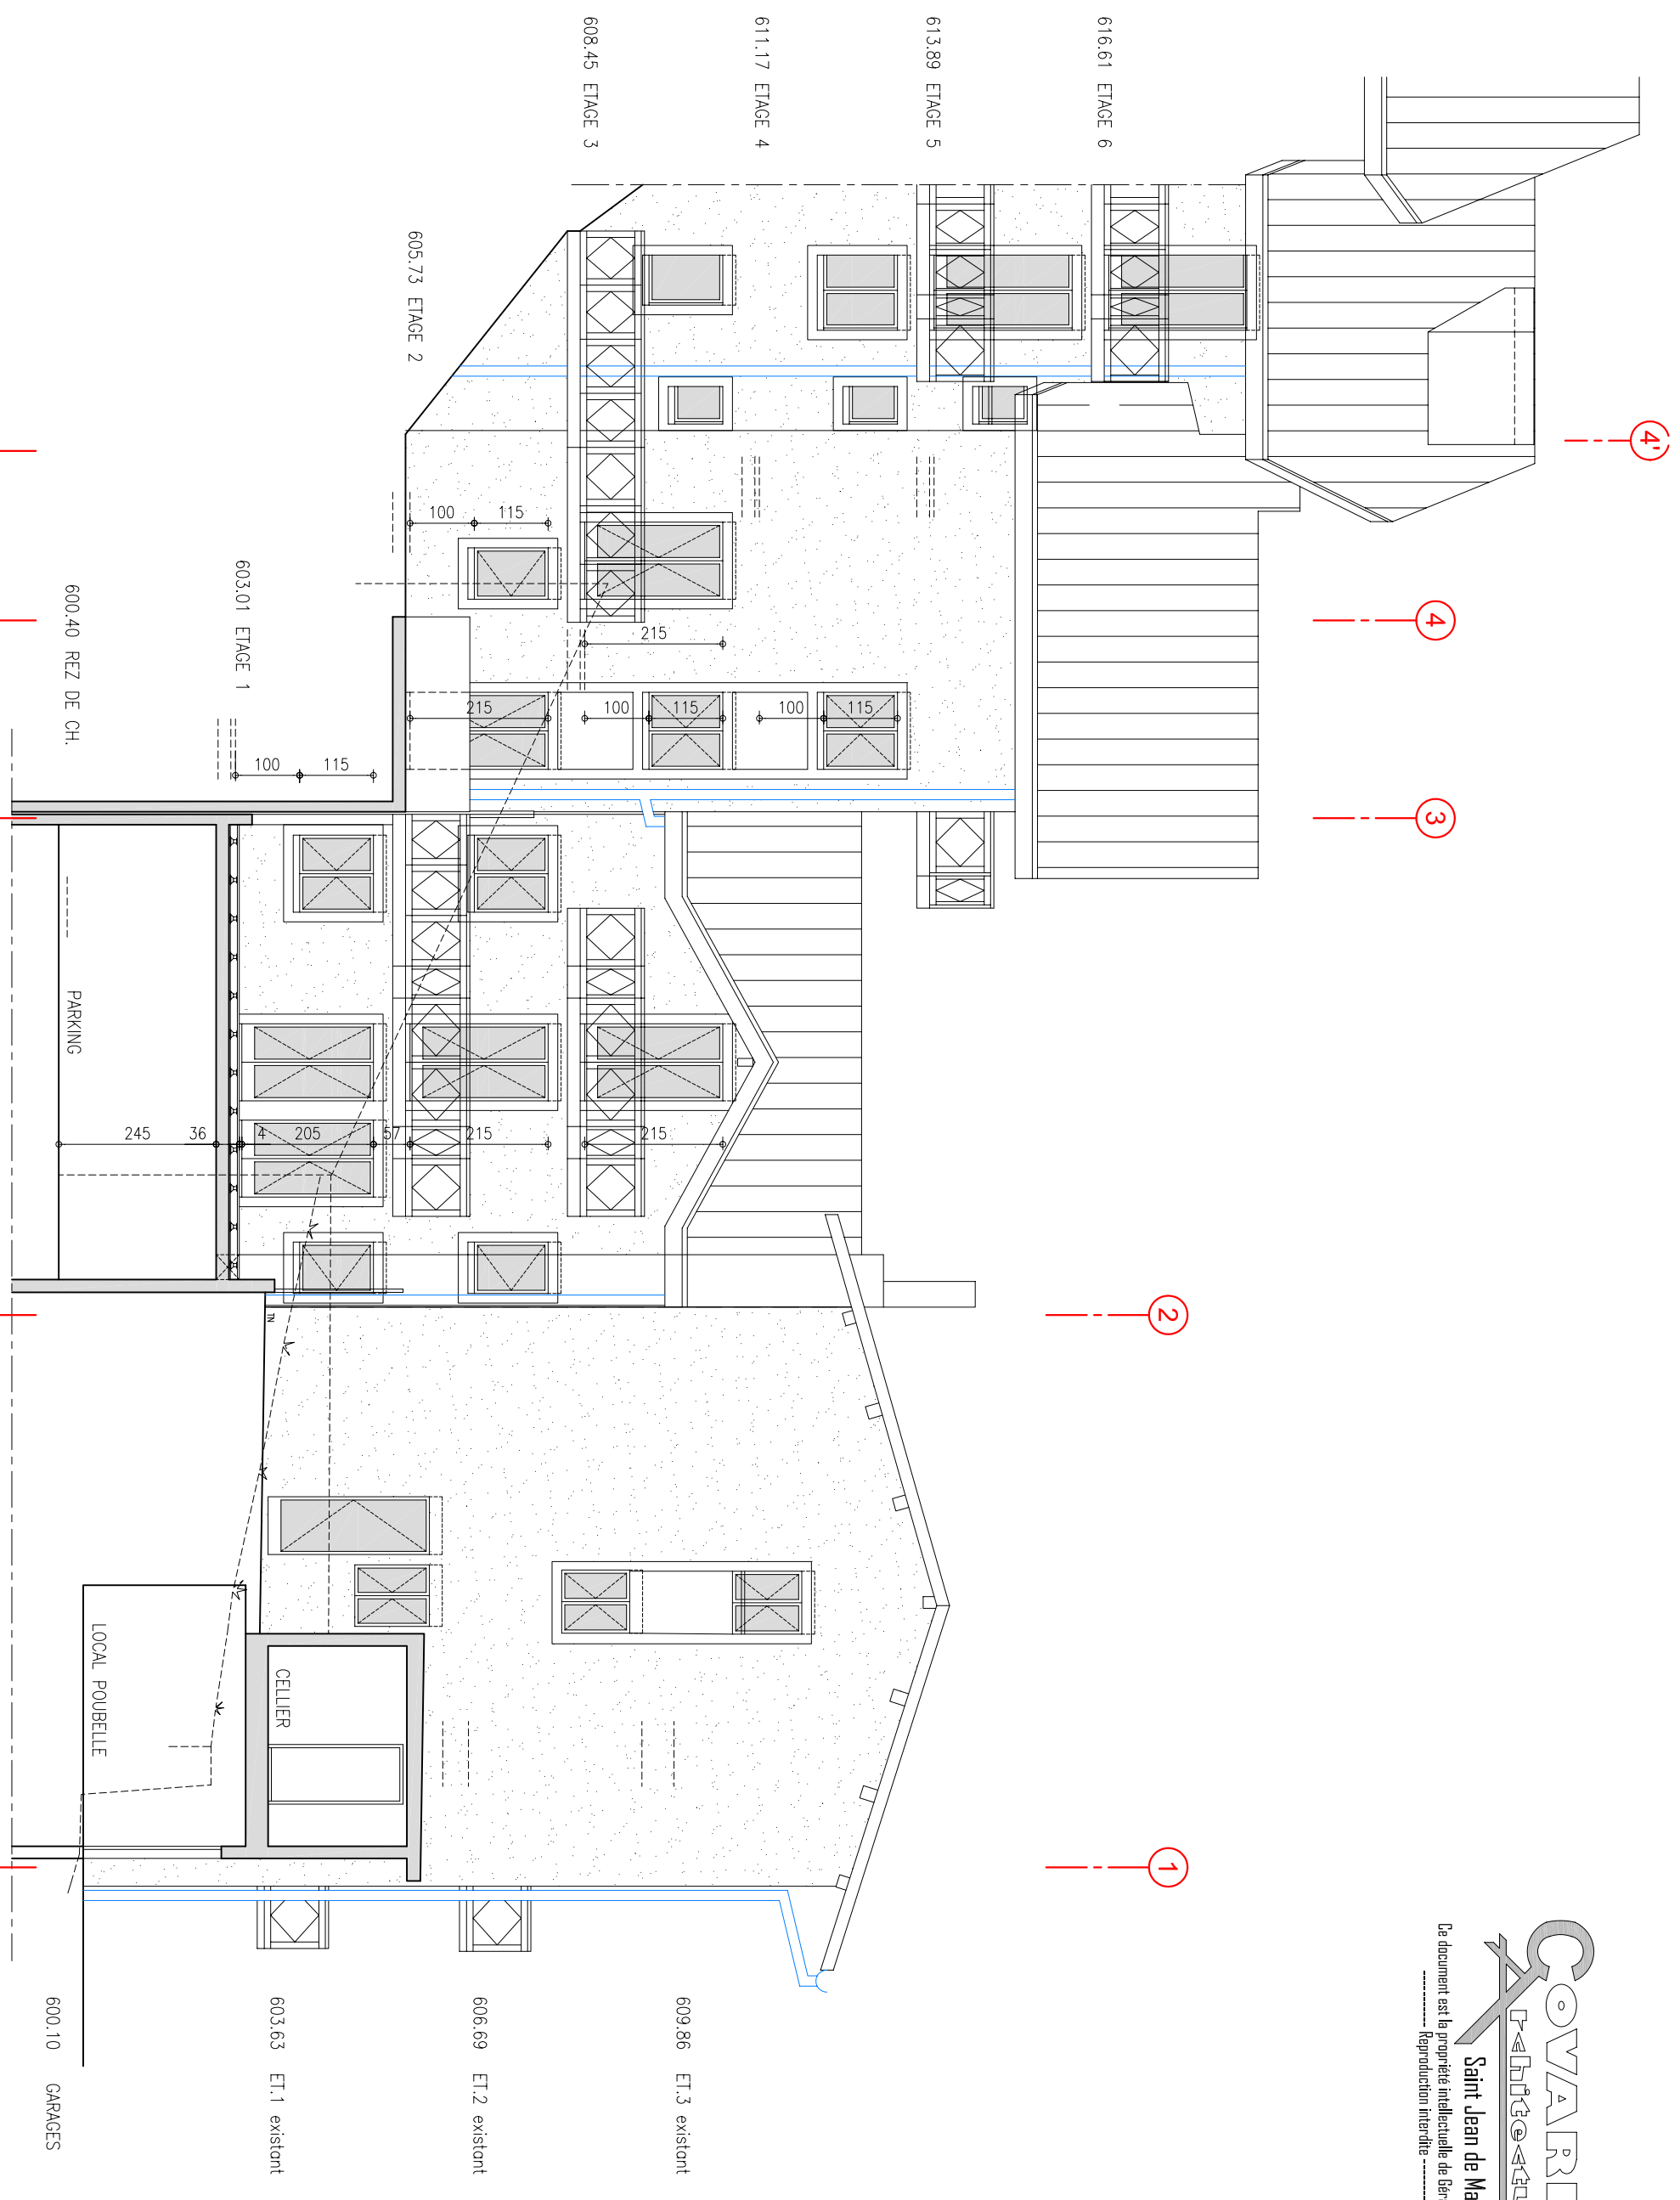



4' 4' 3' 2' 1'

FAÇADE EST


ECHELLE : 1/100
 27.04.2006

FAÇADE EST

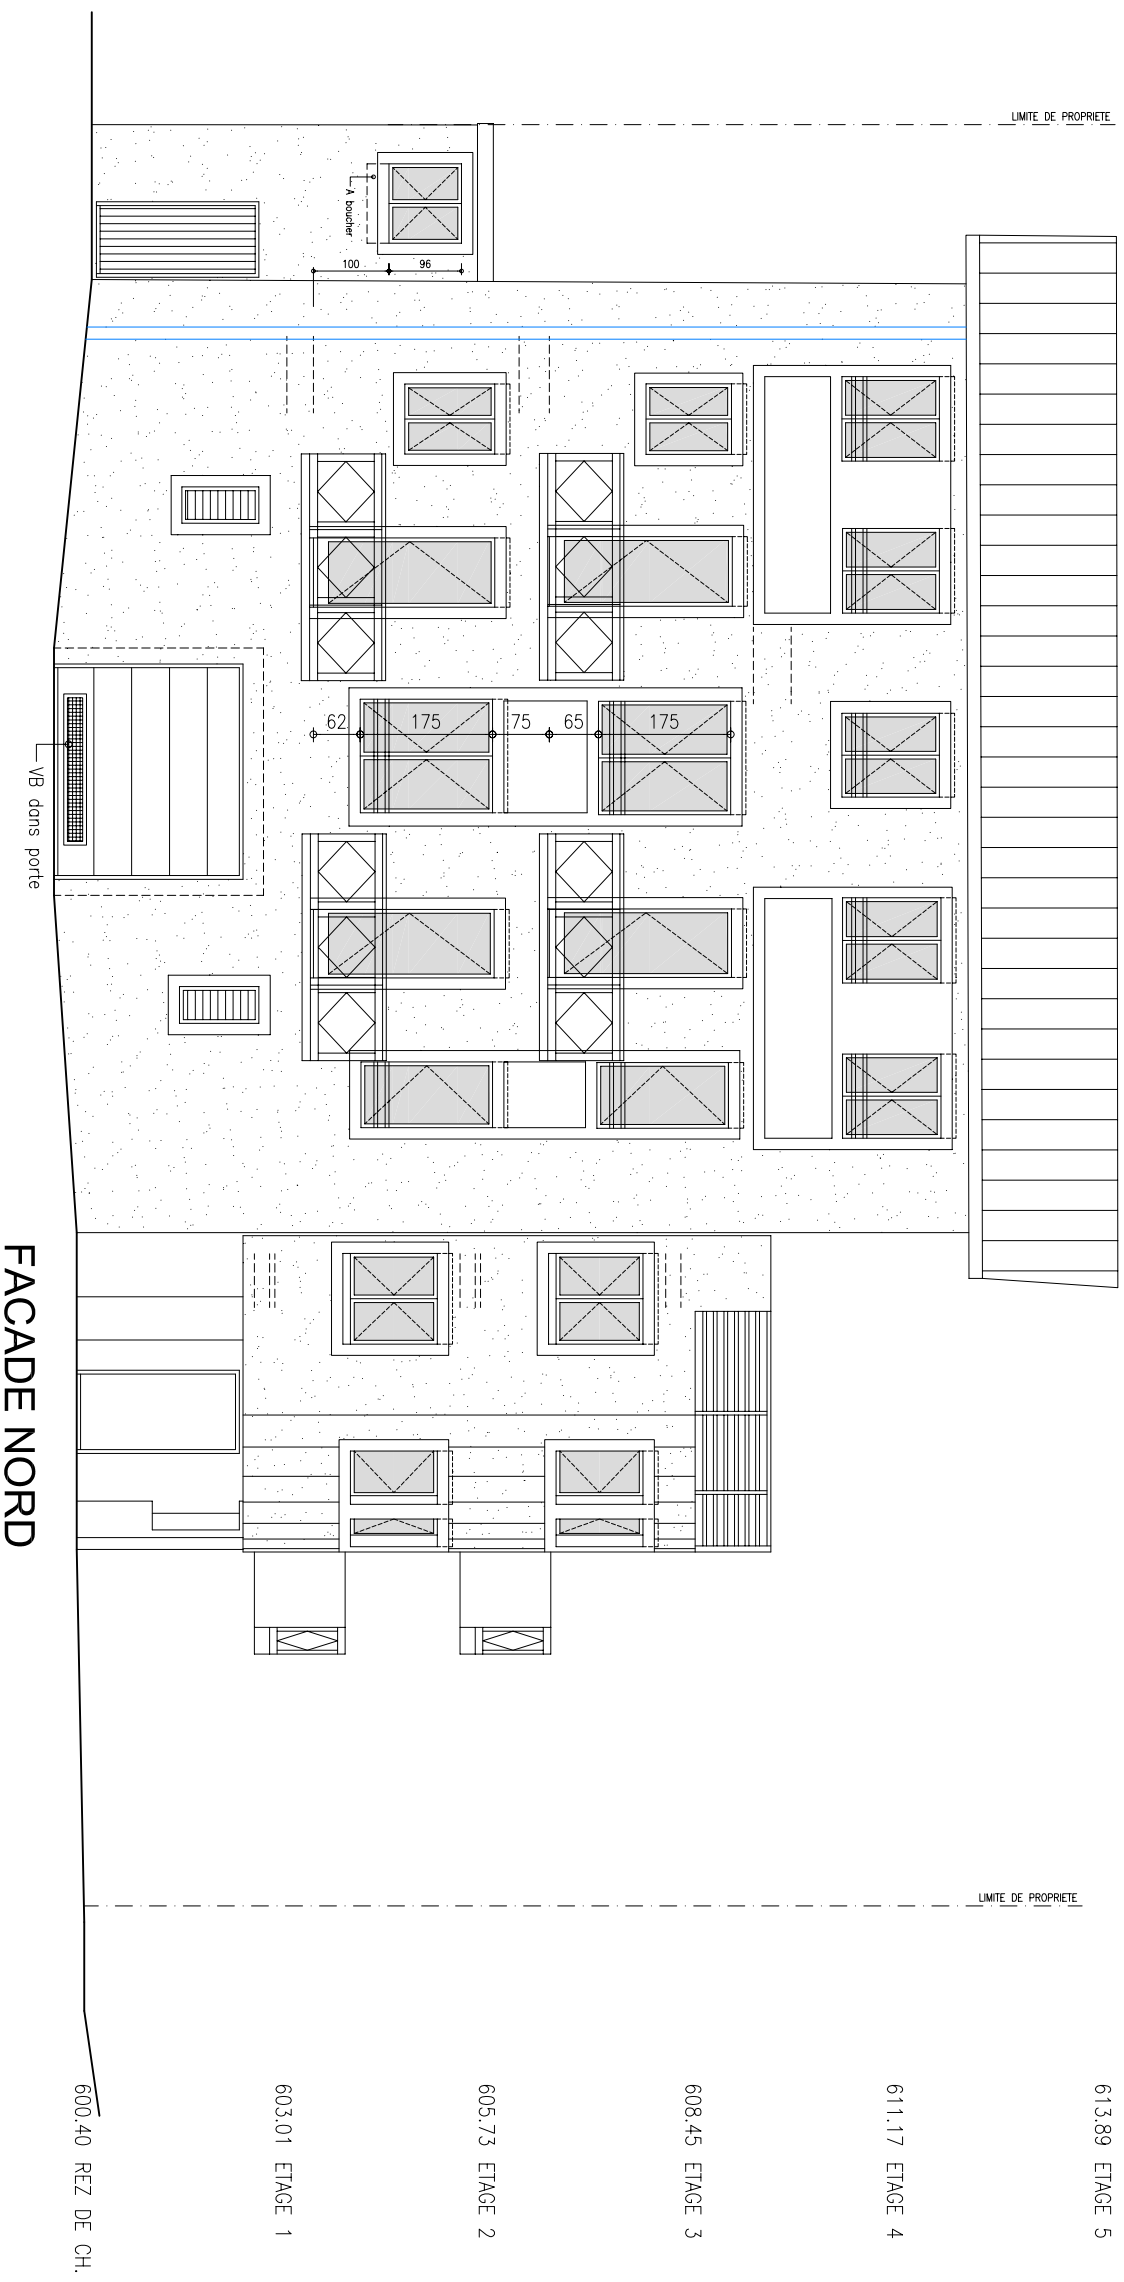

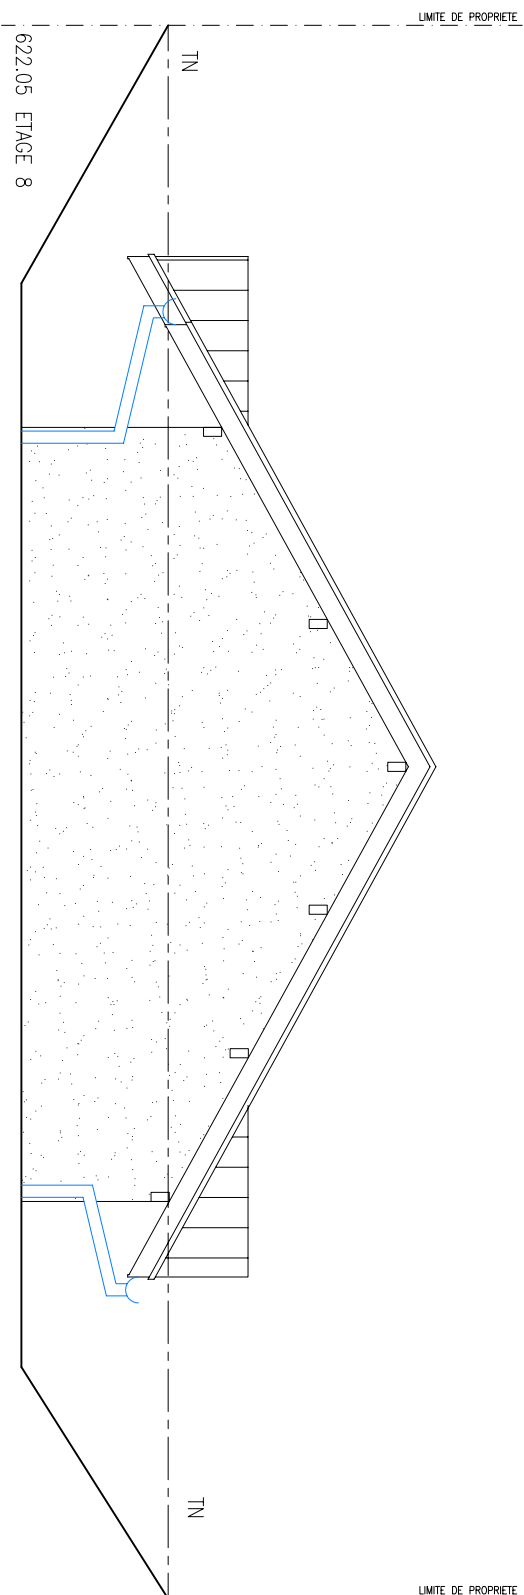

FACADE SUD

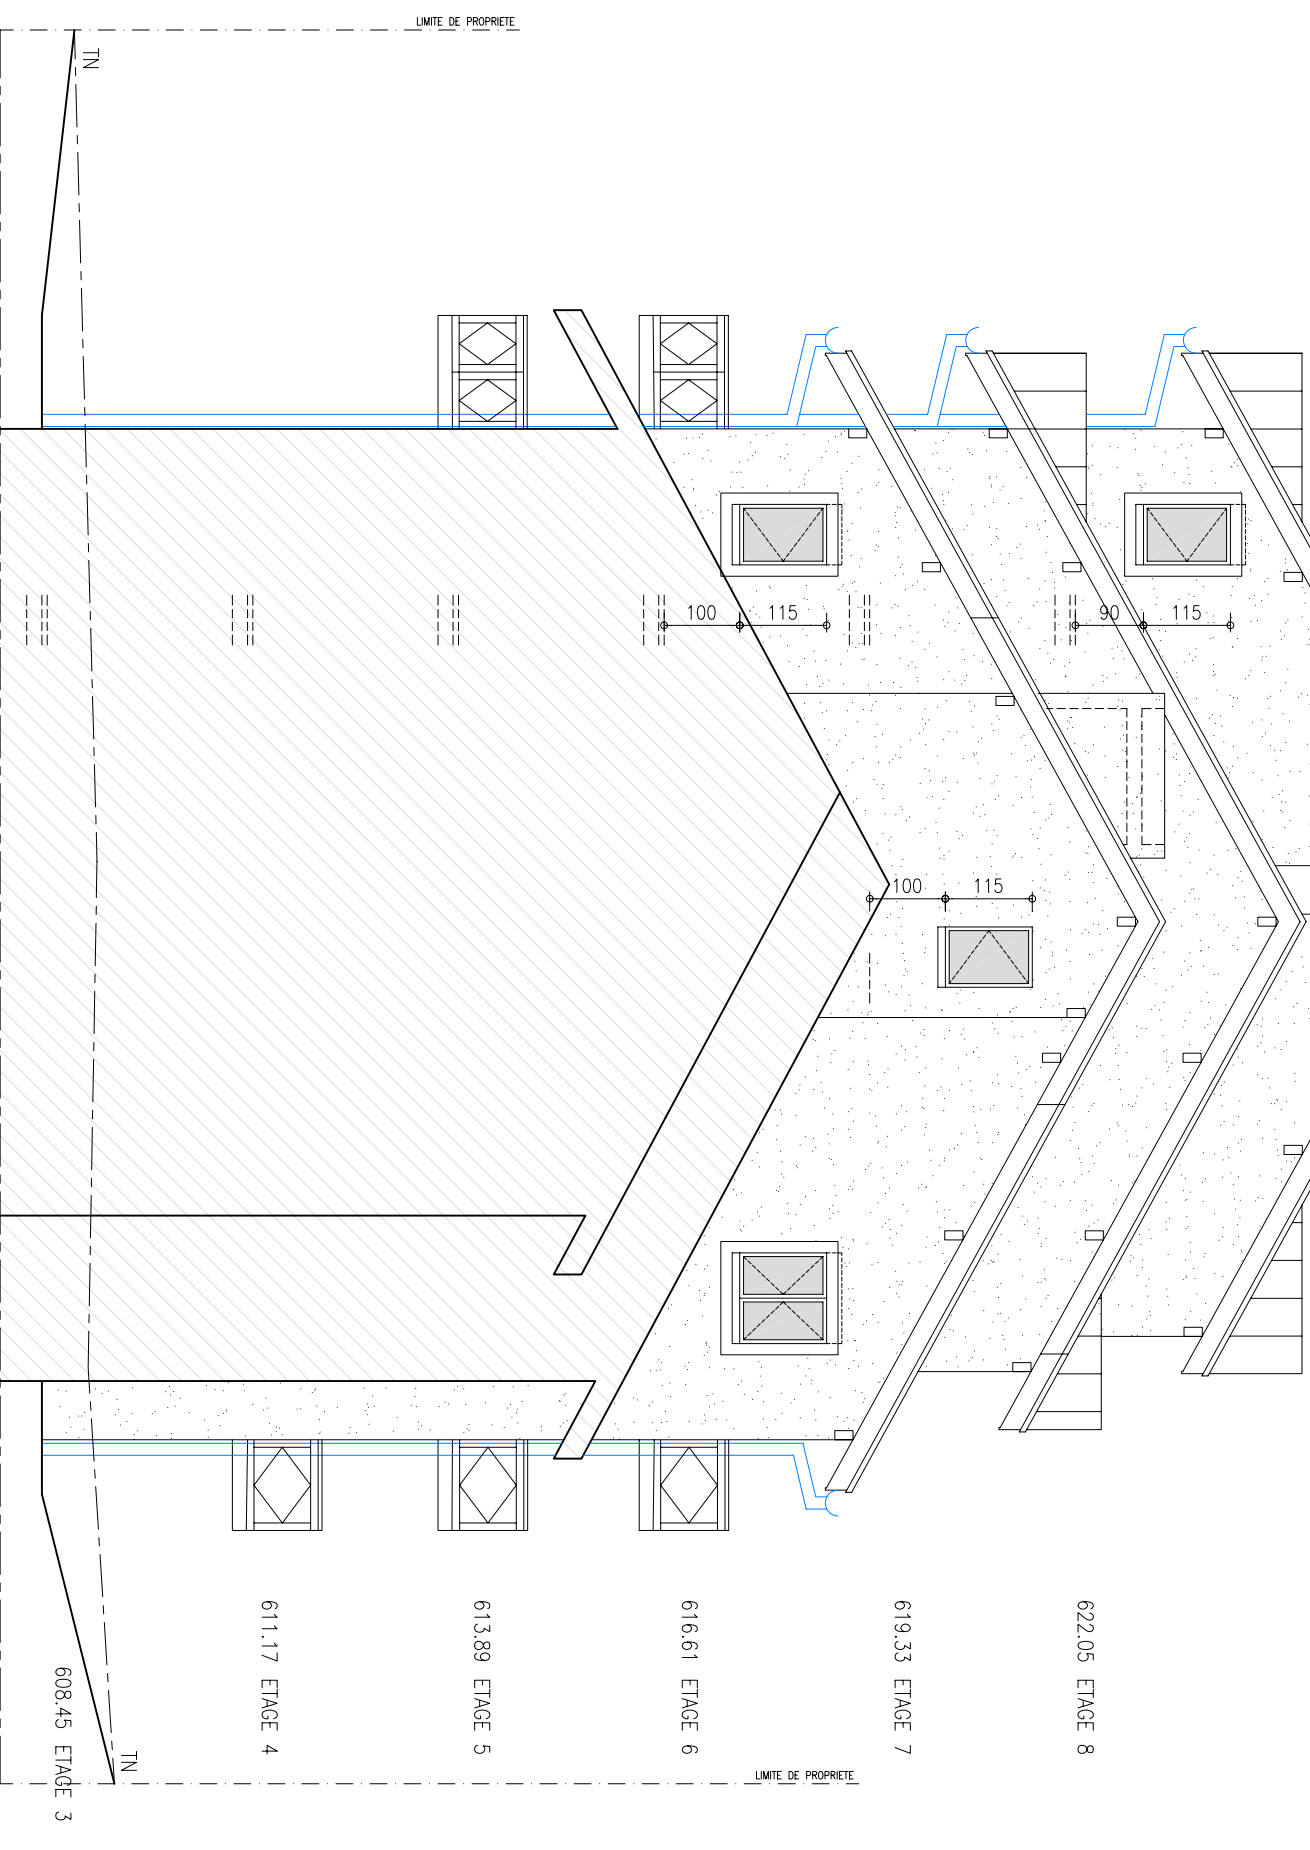

FACADE NORD